


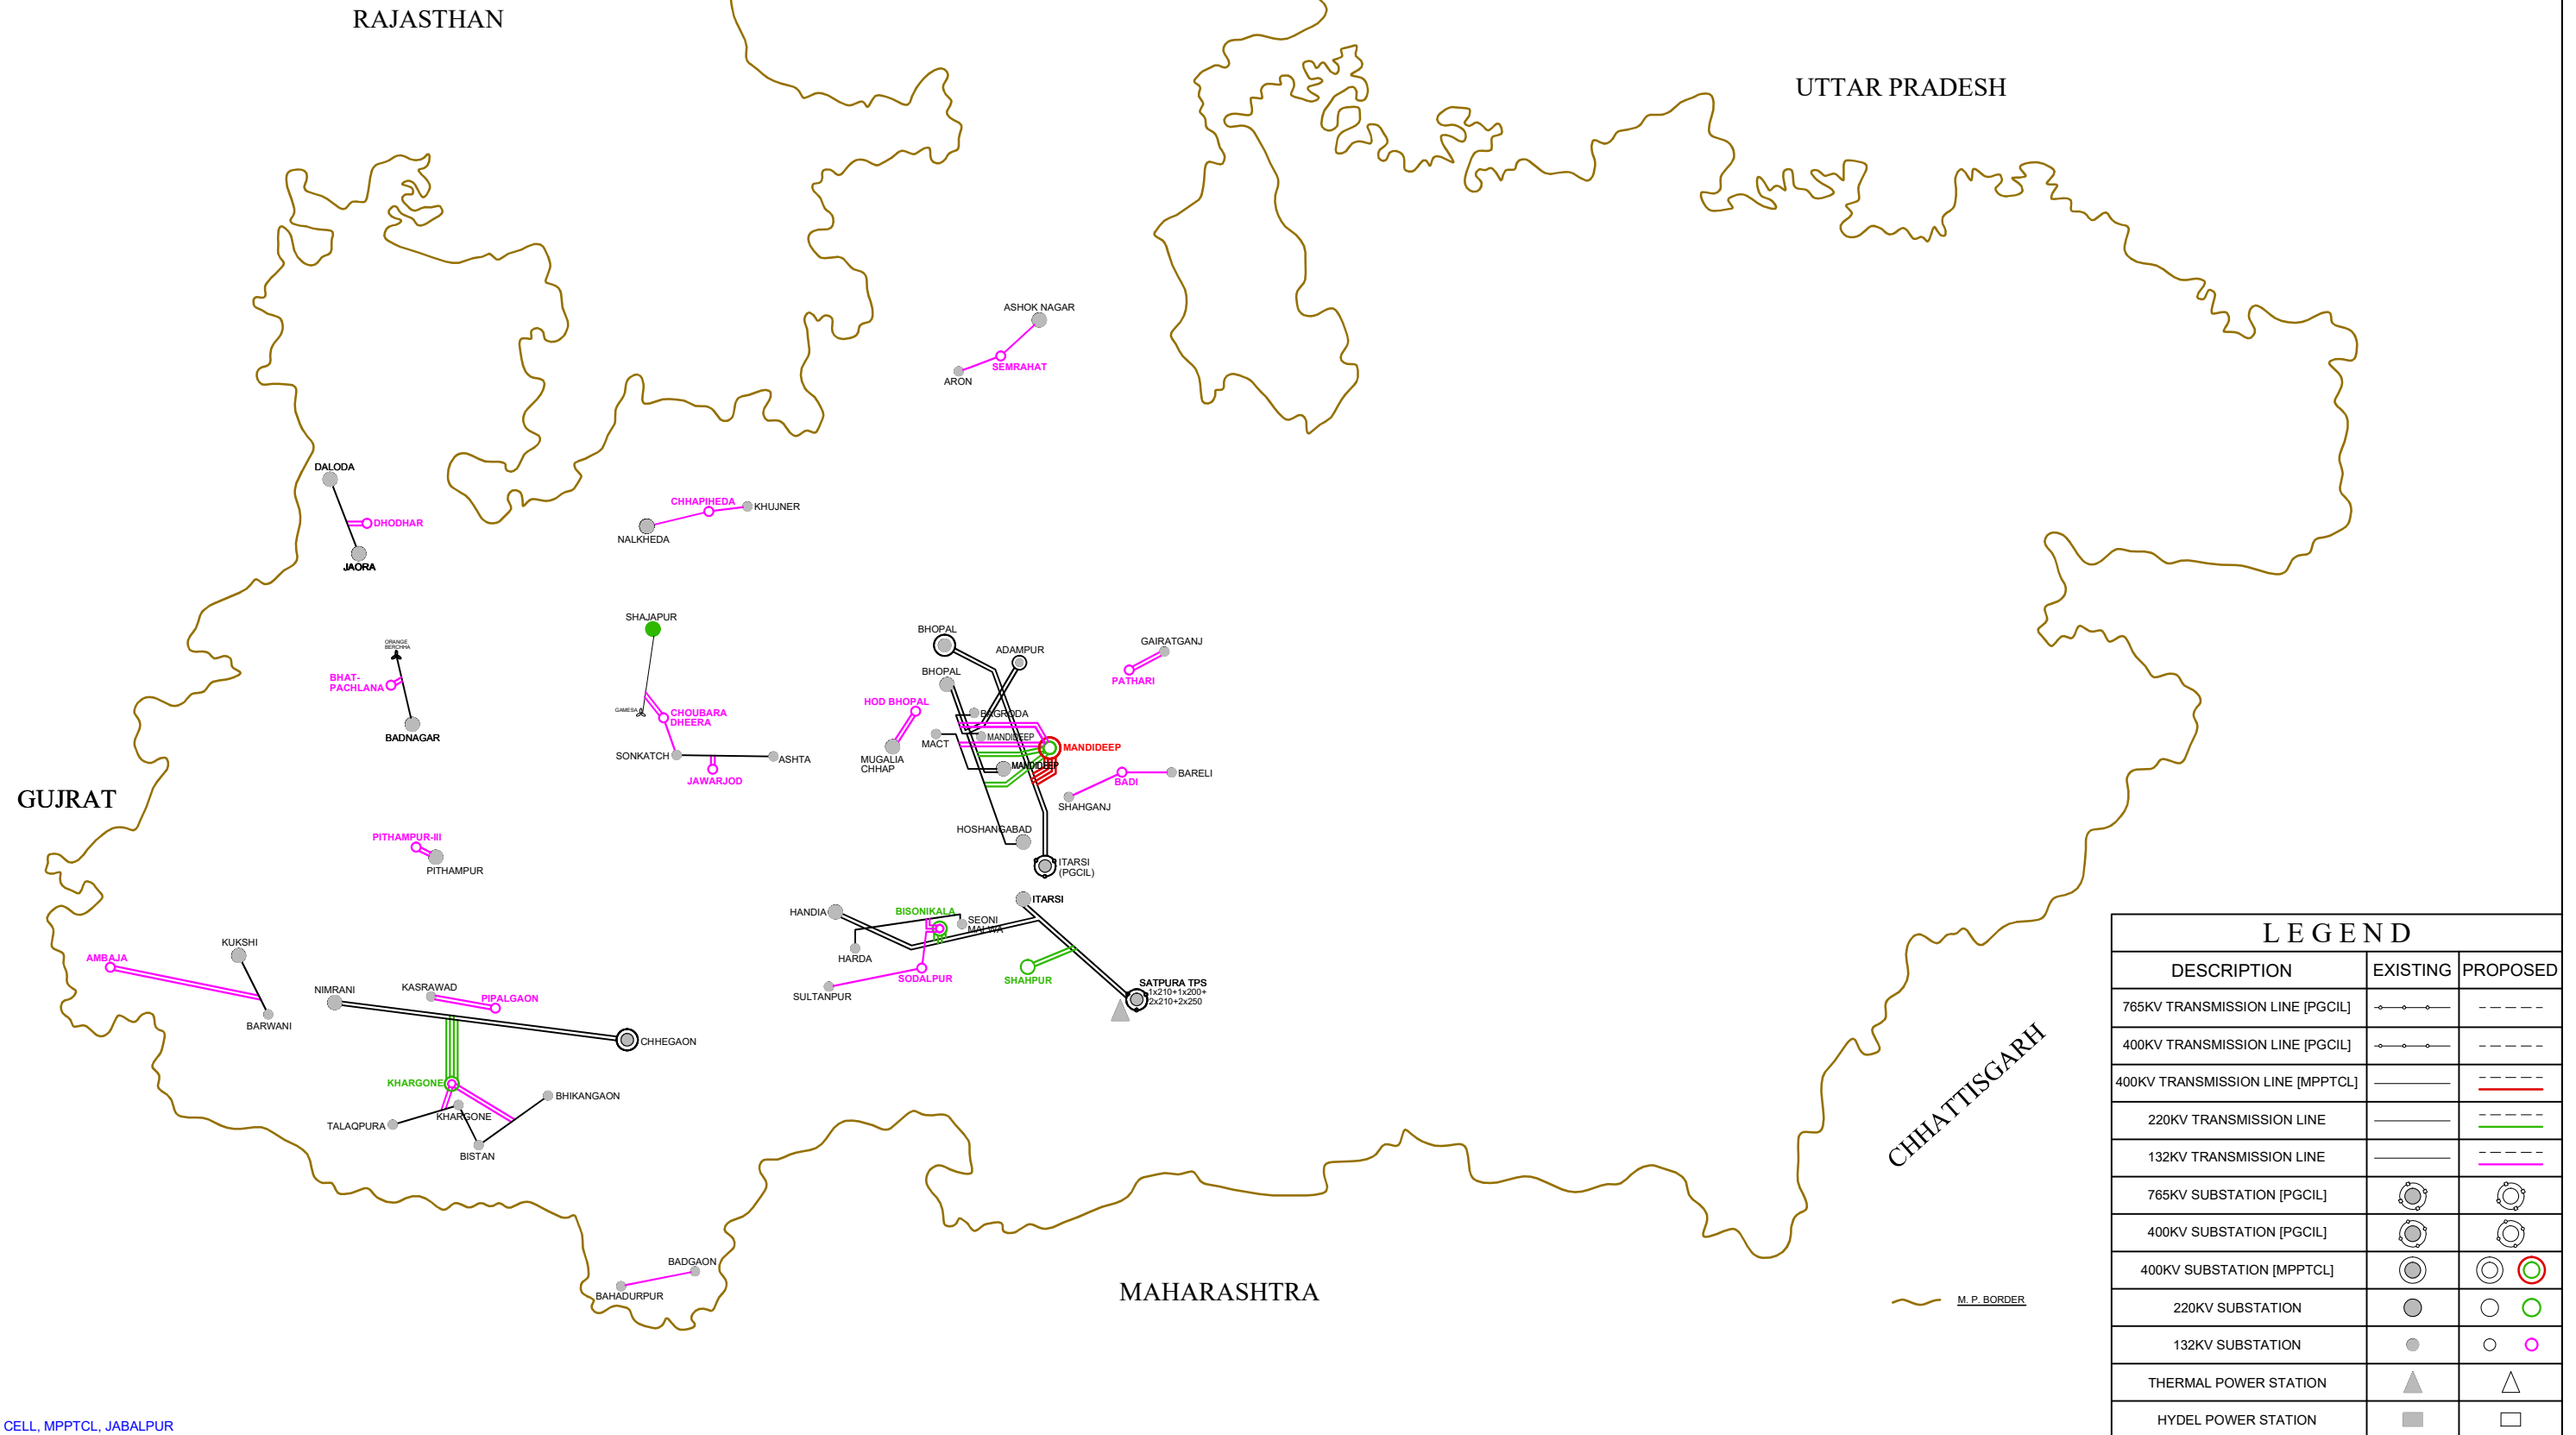

**PROPOSED CONSTRUCTION OF NEW EHV SUBSTATIONS  
AND TRANSMISSION SYSTEM STRENGTHENING WORKS  
IN MP UNDER TBCB MODE  
( PACKAGE - 1 )**



LEGEND		
DESCRIPTION	EXISTING	PROPOSED
765KV TRANSMISSION LINE [PGCIL]		
400KV TRANSMISSION LINE [PGCIL]		
400KV TRANSMISSION LINE [MPPTCL]		
220KV TRANSMISSION LINE		
132KV TRANSMISSION LINE		
765KV SUBSTATION [PGCIL]		
400KV SUBSTATION [PGCIL]		
400KV SUBSTATION [MPPTCL]		
220KV SUBSTATION		
132KV SUBSTATION		
THERMAL POWER STATION		
HYDEL POWER STATION		